


PORTE À PANNEAUX VISTA

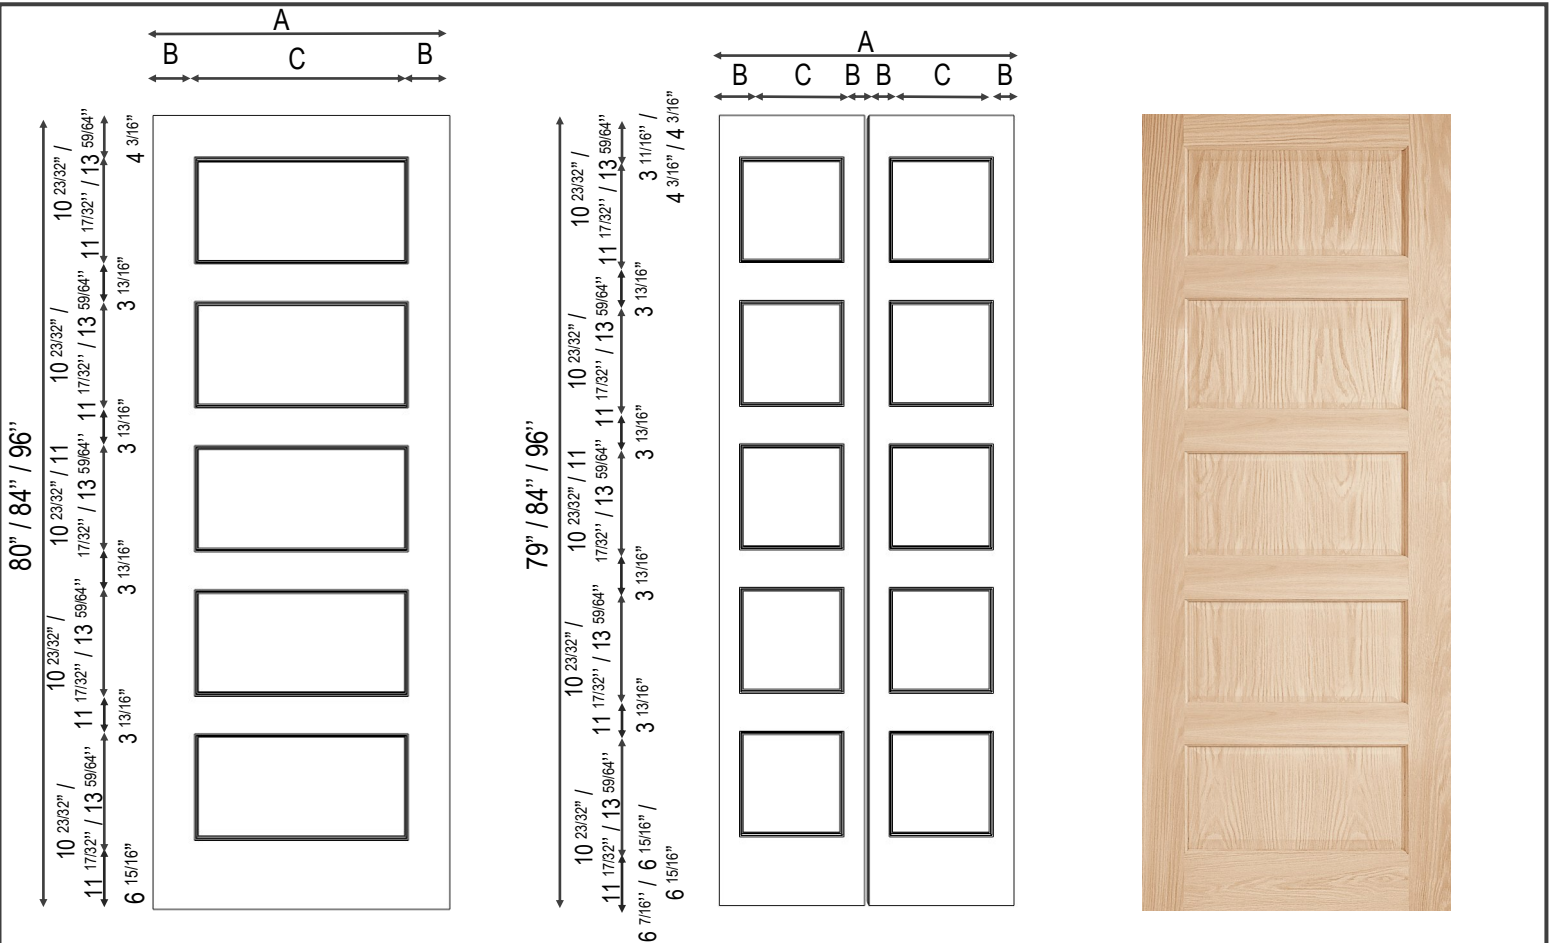

A	B	C
16"	4 3/16"	7 5/8"
18"	4 3/16"	9 5/8"
20"	4 3/16"	11 5/8"
22"	4 3/16"	13 5/8"
24"	4 3/16"	15 5/8"
26"	4 3/16"	17 5/8"
28"	4 3/16"	19 5/8"
30"	4 3/16"	21 5/8"
32"	4 3/16"	23 5/8"
34"	4 3/16"	25 5/8"
36"	4 3/16"	27 5/8"

A	B	C
20"	2 1/16"	5 5/8"
22"	2 1/16"	6 5/8"
24"	2 1/16"	7 5/8"
26"	2 1/16"	8 5/8"
28"	2 1/16"	9 5/8"
30"	2 1/16"	10 5/8"
32"	2 1/16"	11 5/8"
34"	2 1/16"	12 5/8"
36"	2 1/16"	13 5/8"

Descriptif

Finis standards:
 Pré-peint
 Chêne
 Merisier
 Érable

Épaisseur : 1 3/8" et 1 3/4"

Coupe-feu: UL20 en option sur portes de 1 3/4"

UL20/OPTION

