


PORTE À PANNEAUX RÉTRO SHAKER

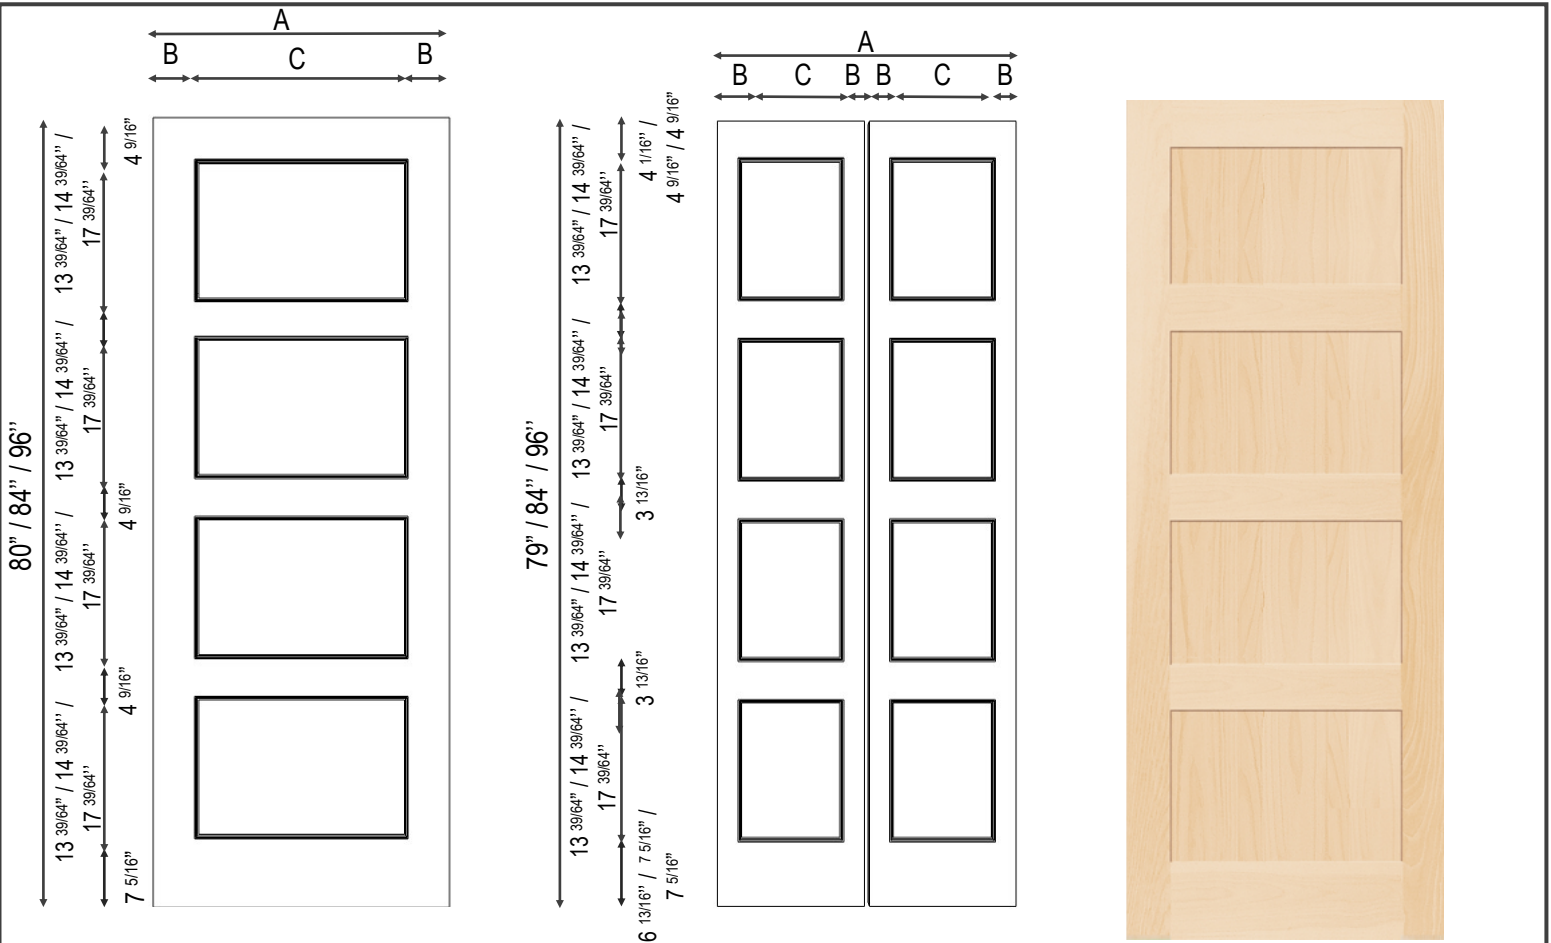

A	B	C
16"	4 9/16"	6 7/8"
18"	4 9/16"	8 7/8"
20"	4 9/16"	10 7/8"
22"	4 9/16"	12 7/8"
24"	4 9/16"	14 7/8"
26"	4 9/16"	16 7/8"
28"	4 9/16"	18 7/8"
30"	4 9/16"	20 7/8"
32"	4 9/16"	22 7/8"
34"	4 9/16"	24 7/8"
36"	4 9/16"	26 7/8"

A	B	C
20"	2 7/16"	4 7/8"
22"	2 7/16"	5 7/8"
24"	2 7/16"	6 7/8"
26"	2 7/16"	7 7/8"
28"	2 7/16"	8 7/8"
30"	2 7/16"	9 7/8"
32"	2 7/16"	10 7/8"
34"	2 7/16"	11 7/8"
36"	2 7/16"	12 7/8"

Descriptif

Finis standards:
 Pré-peint
 Chêne
 Merisier
 Érable

Épaisseur : 1 3/8" et 1 3/4"

Coupe-feu: UL20 en option sur portes de 1 3/4"

UL20/OPTION

